



Rampion Offshore Wind Farm



ES Section 29 – Traffic Appendices 29.1 – 29.8

Singleton Clamp Ltd


Document 6.3.29

December 2012

APFP Regulation 5(2)(a)


Revision A

E.ON Climate & Renewables UK Rampion Offshore Wind Limited

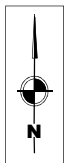


DAILY TRAFFIC FLOWS (ALL VEHICLES)

- Proposed Cable Route
- 1 Potential Site Compound
- L Landfall
- TM Tottington Mount
- 100 AADT Traffic Flow

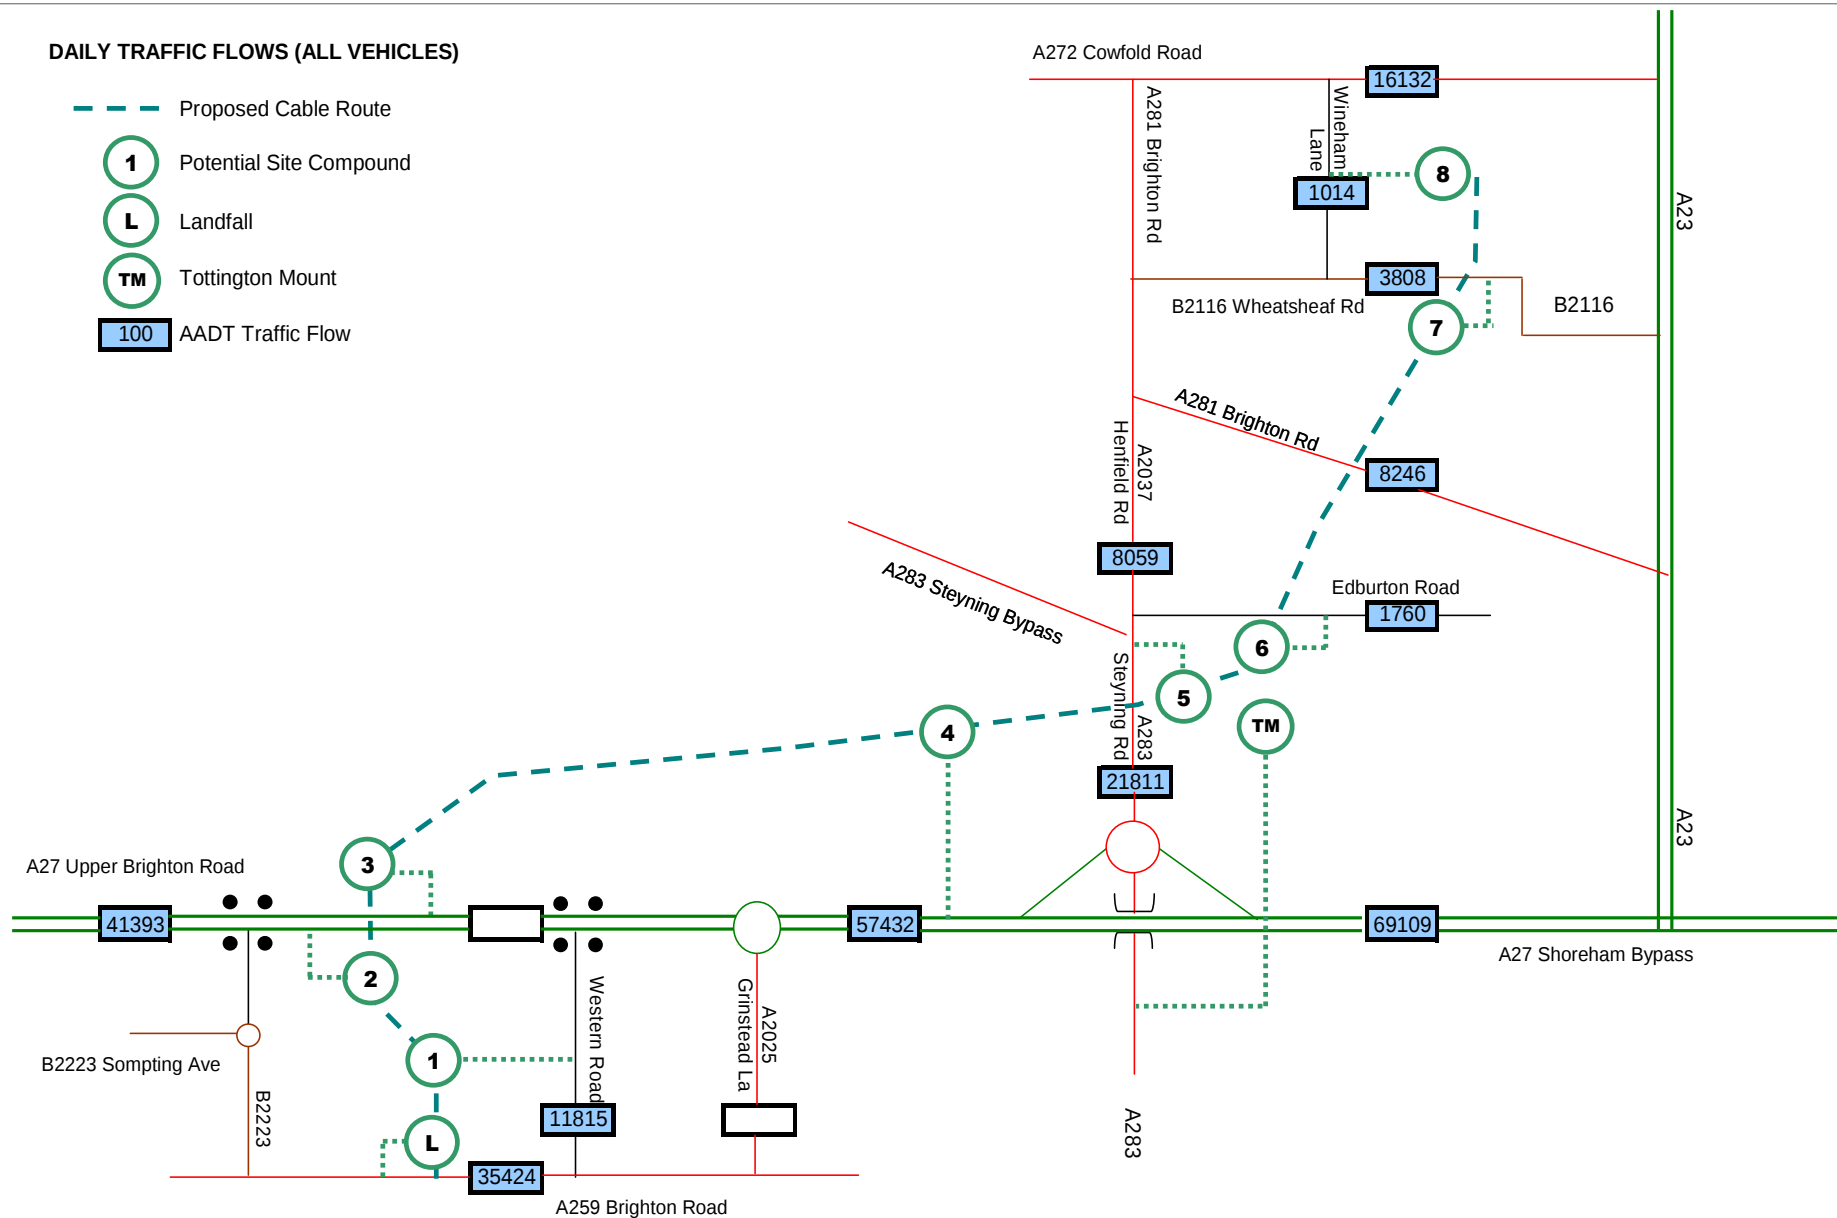


**Average Weekday Flow - June 2010
(A27: Between A270 and A283)**

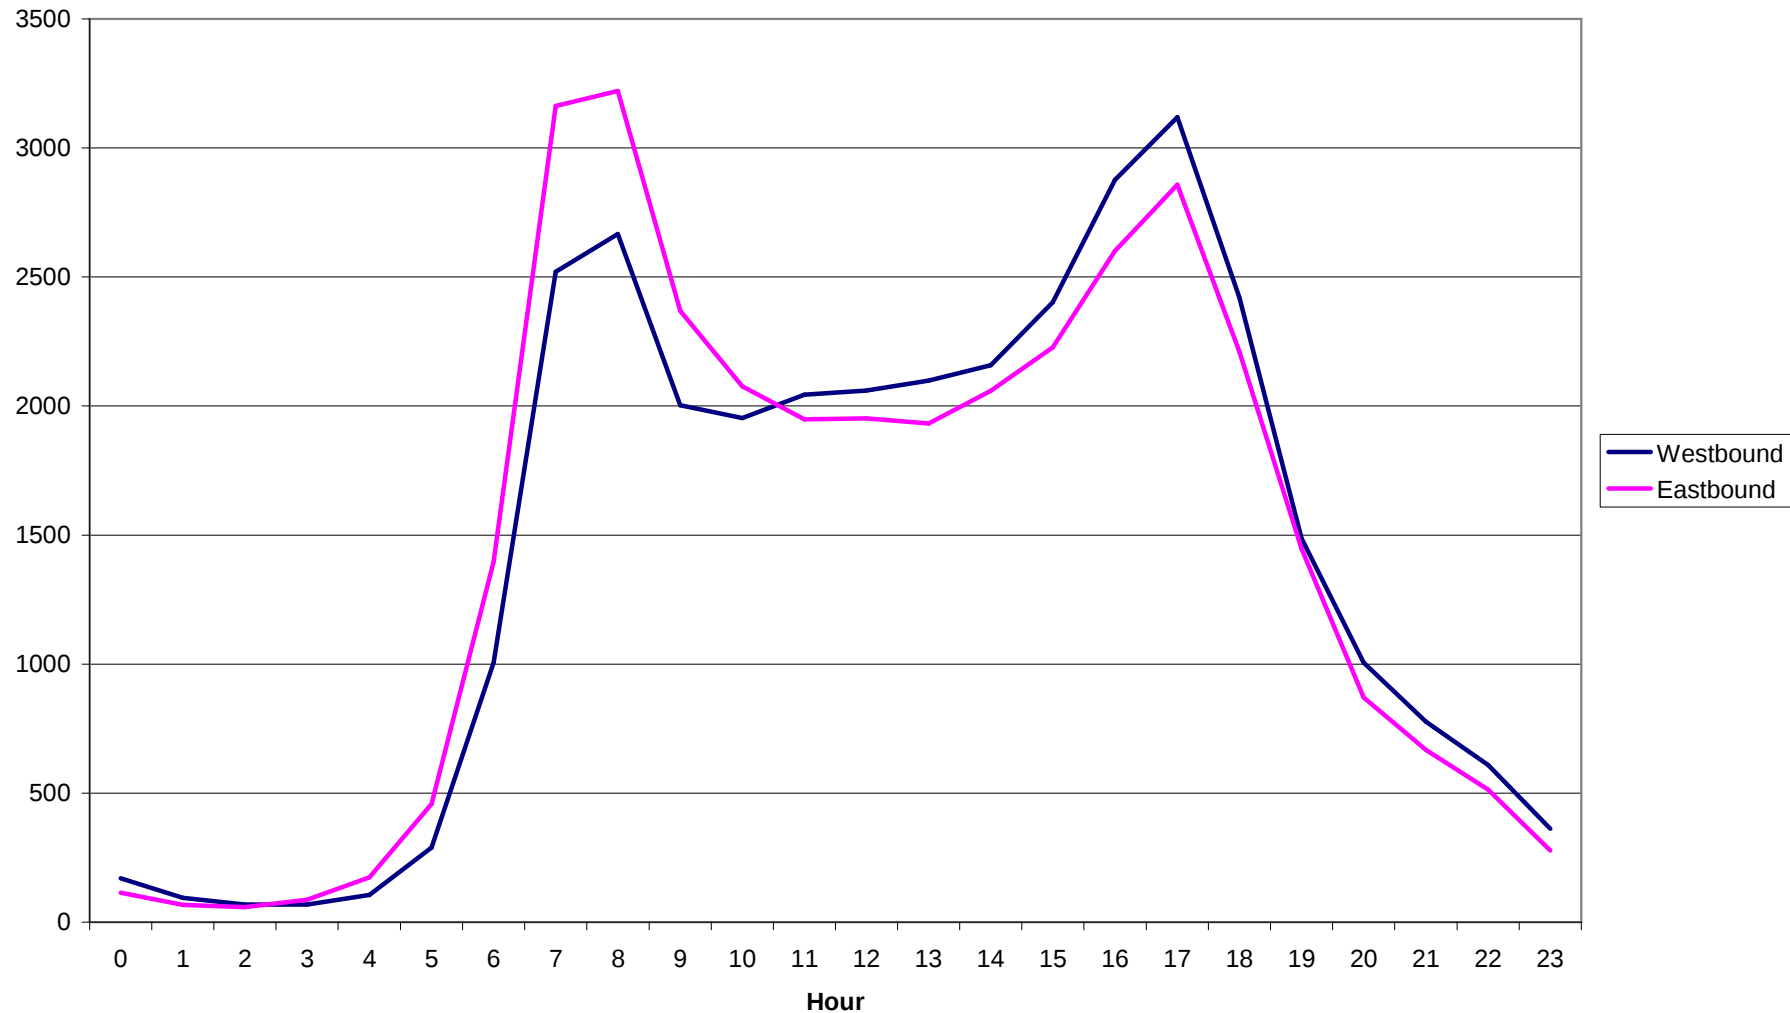




All HGV traffic to be restricted to routes identified on this plan, unless otherwise agreed with West Sussex County Council.

Abnormal loads to be restricted to routes identified on this plan with specific routing and timing to be agreed with West Sussex County Council, the Highways Agency and the Police in advance of deliveries.

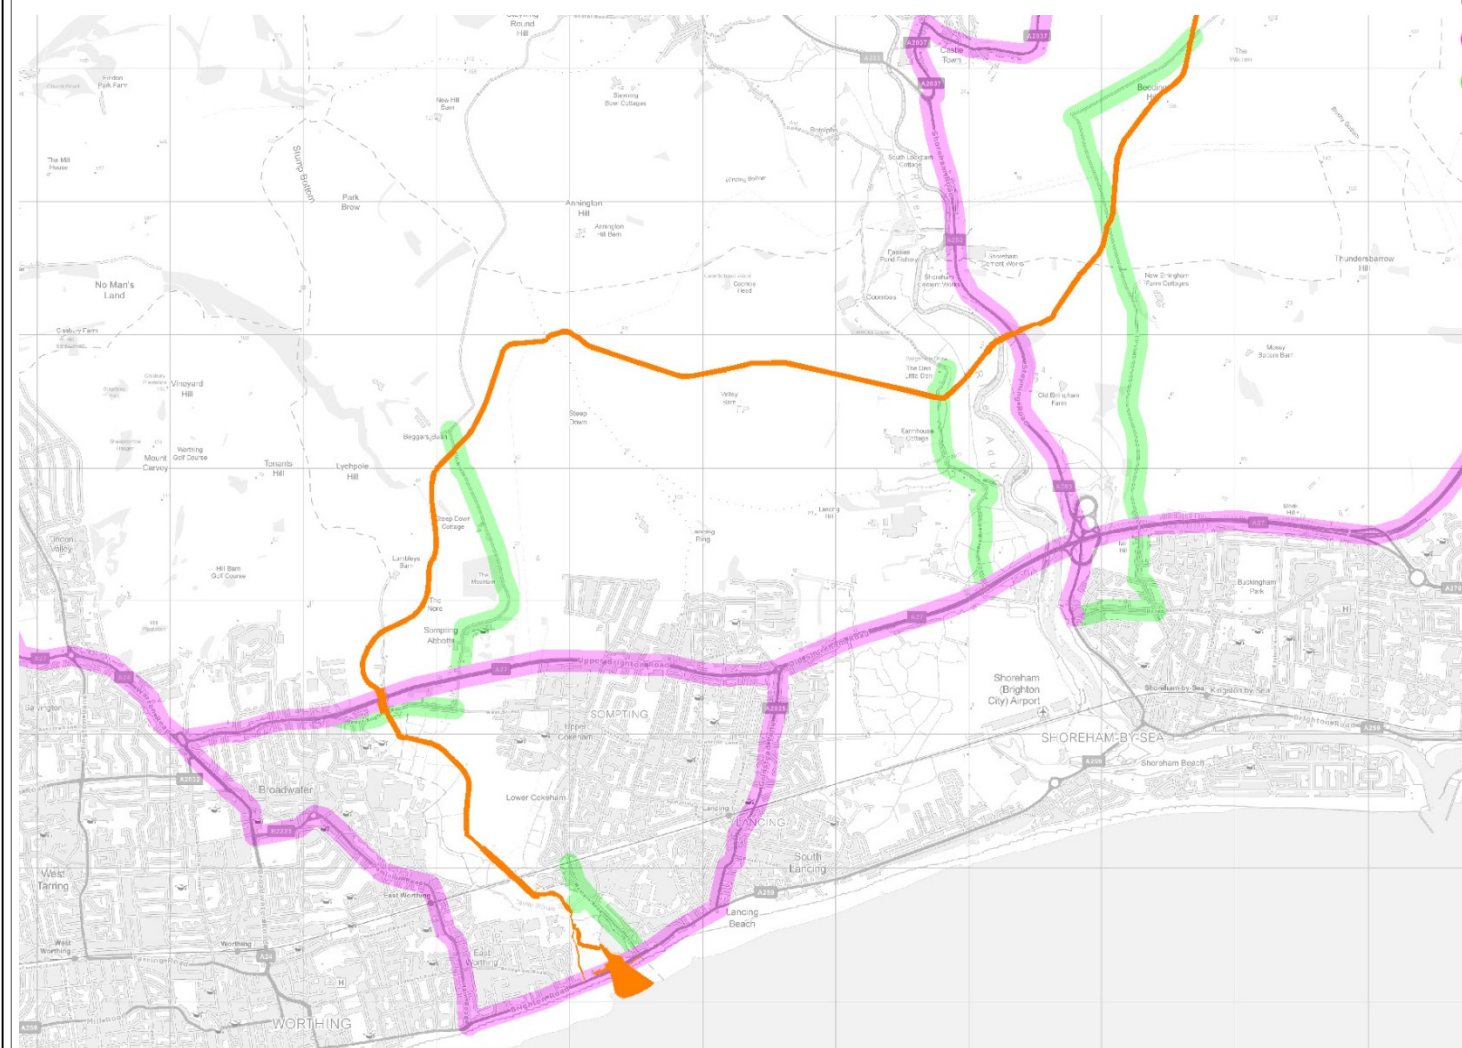



 Development Area
 Construction Access Routes
 A & B Roads
 Minor Roads

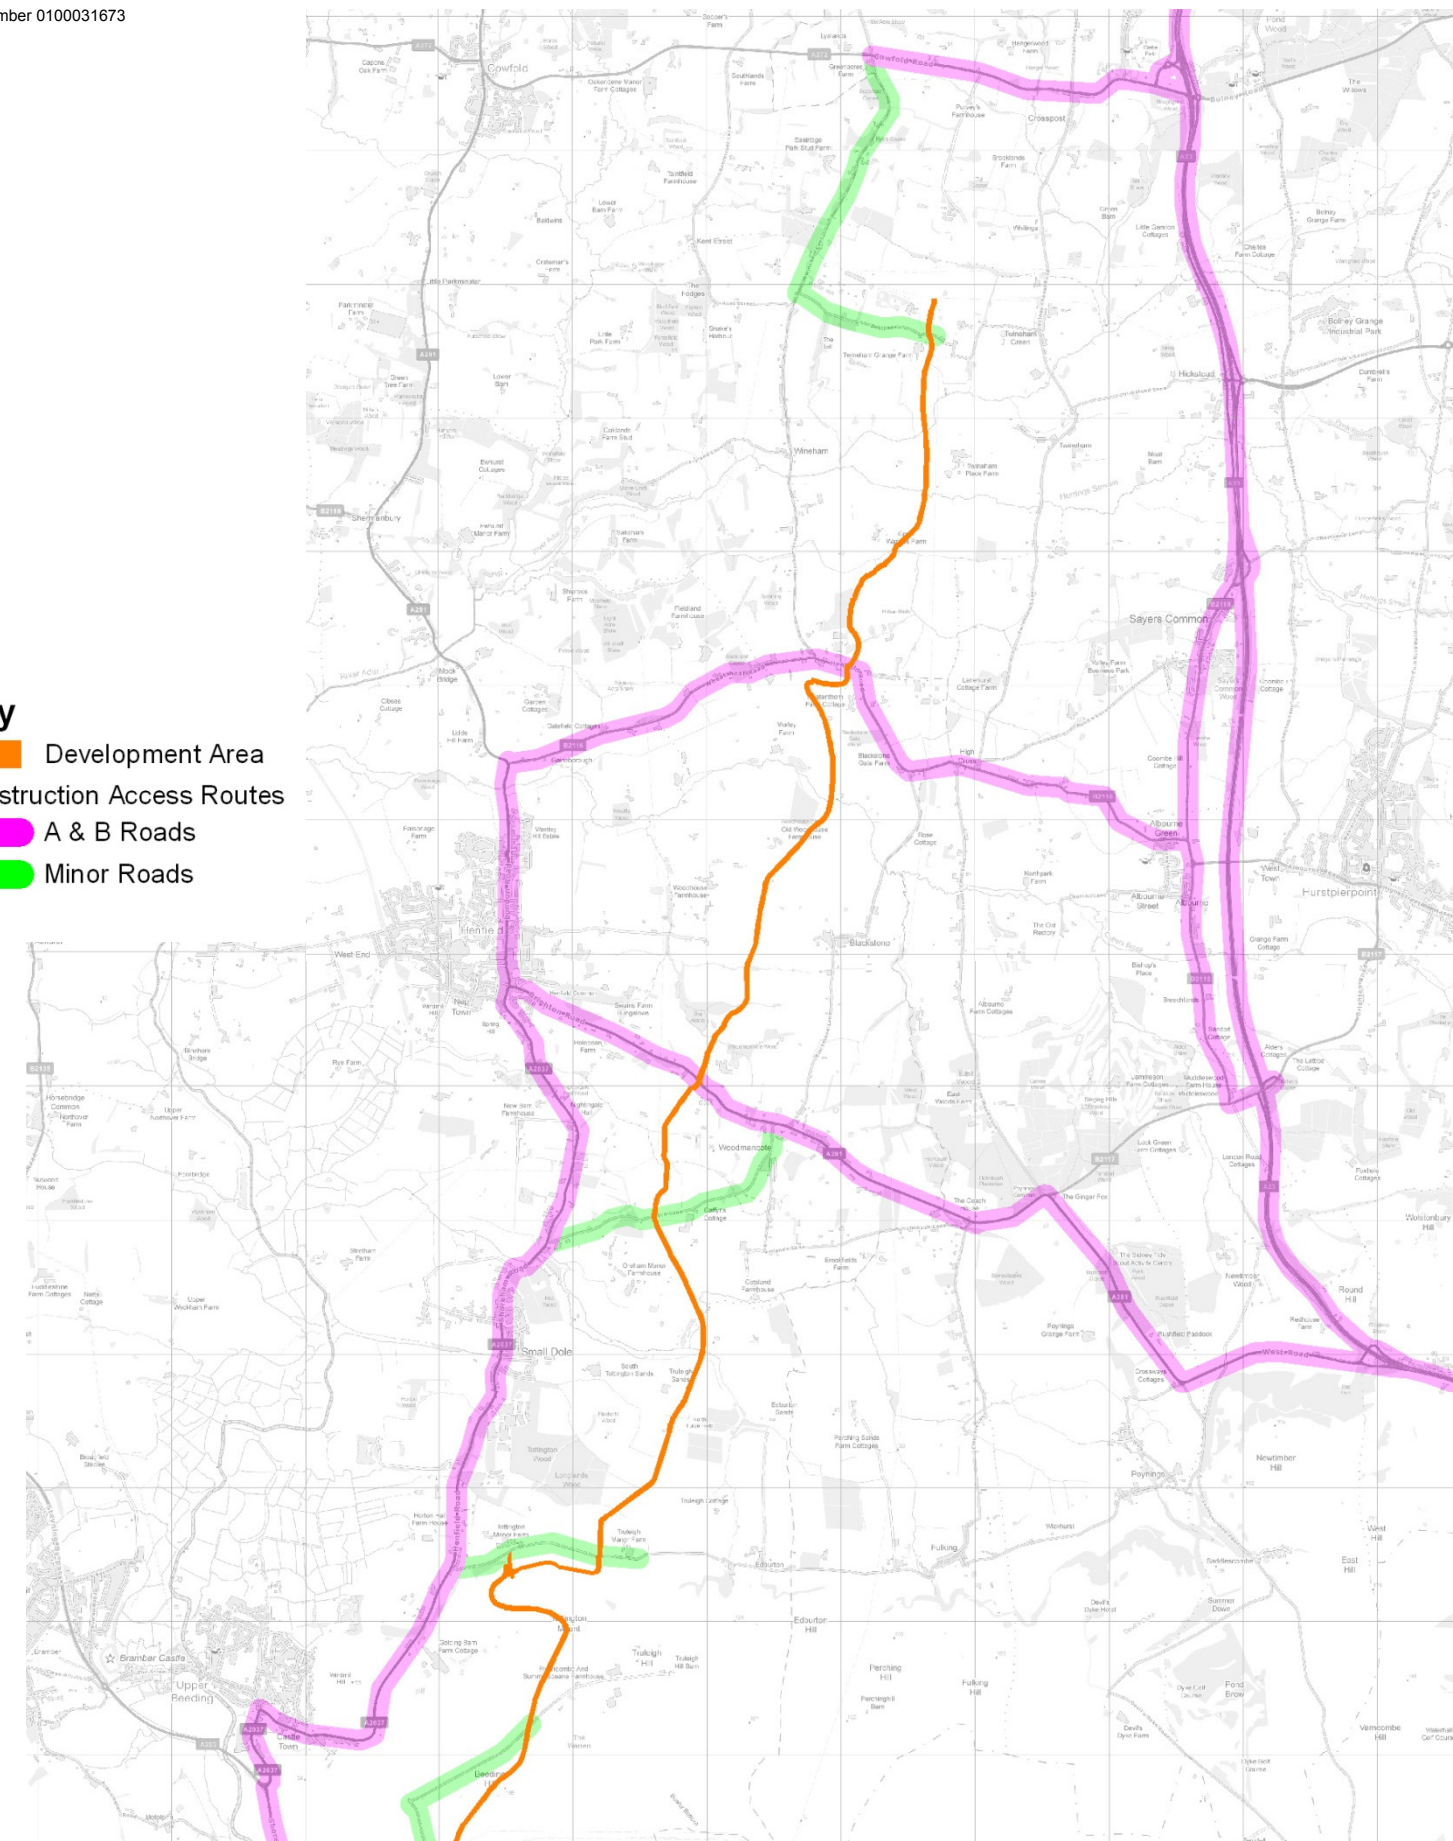

Project Title RAMPION OFFSHORE WIND FARM	Drawing Title ONSHORE CABLE ROUTE – CONSTRUCTION TRAFFIC ACCESS ROUTES	Scale	By	Rev	Description	Date	By	Drawing No. APPENDIX 29.4
		NTS	IRW	-	-	-	-	
		Date	Checked	-	-	-	-	Revision -
		07.11.2012	-	-	-	-	-	
		Approved/Unapproved -	Status PLANNING	-	-	-	-	


DAILY CONSTRUCTION TRAFFIC FLOWS (HGVs)

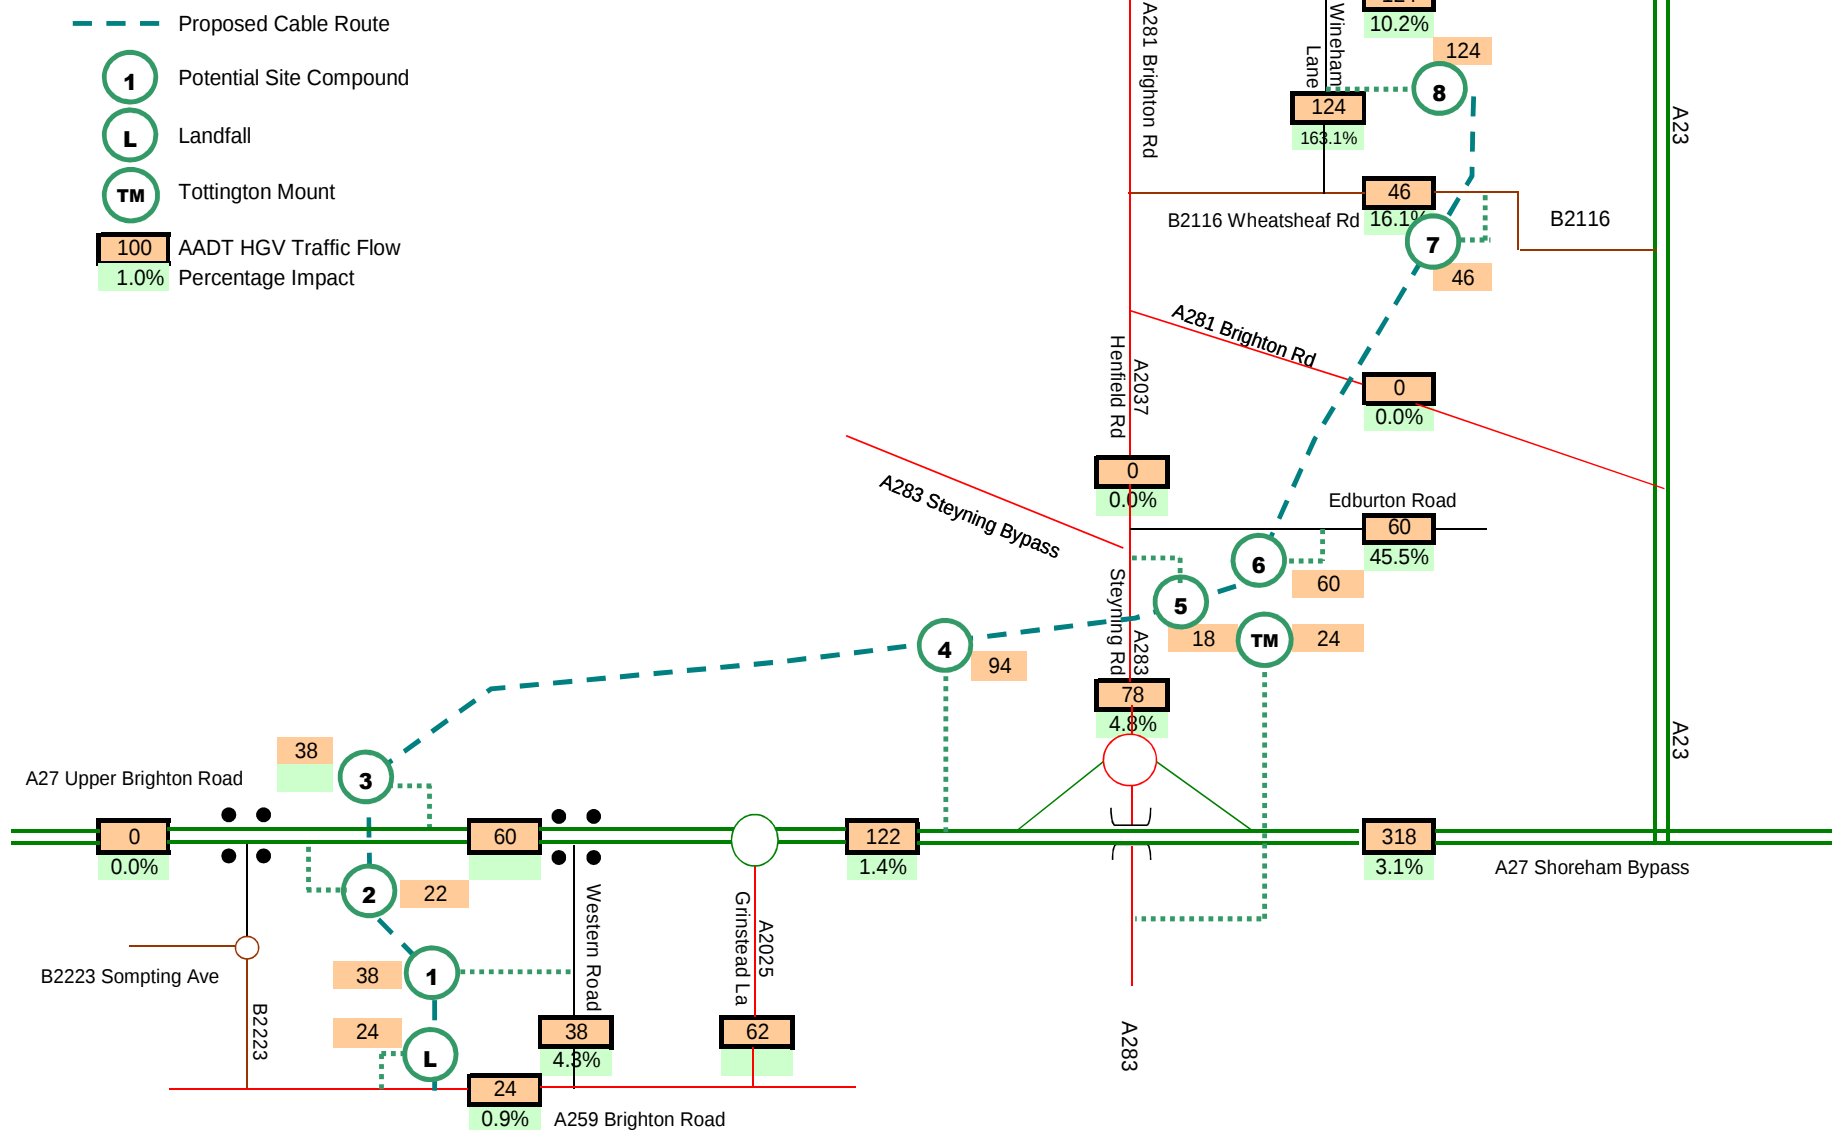

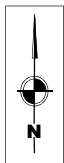



DAILY CONSTRUCTION TRAFFIC FLOWS - WORKERS

- Proposed Cable Route
- Potential Site Compound
- Landfall
- Tottington Mount
- AADT Traffic Flow

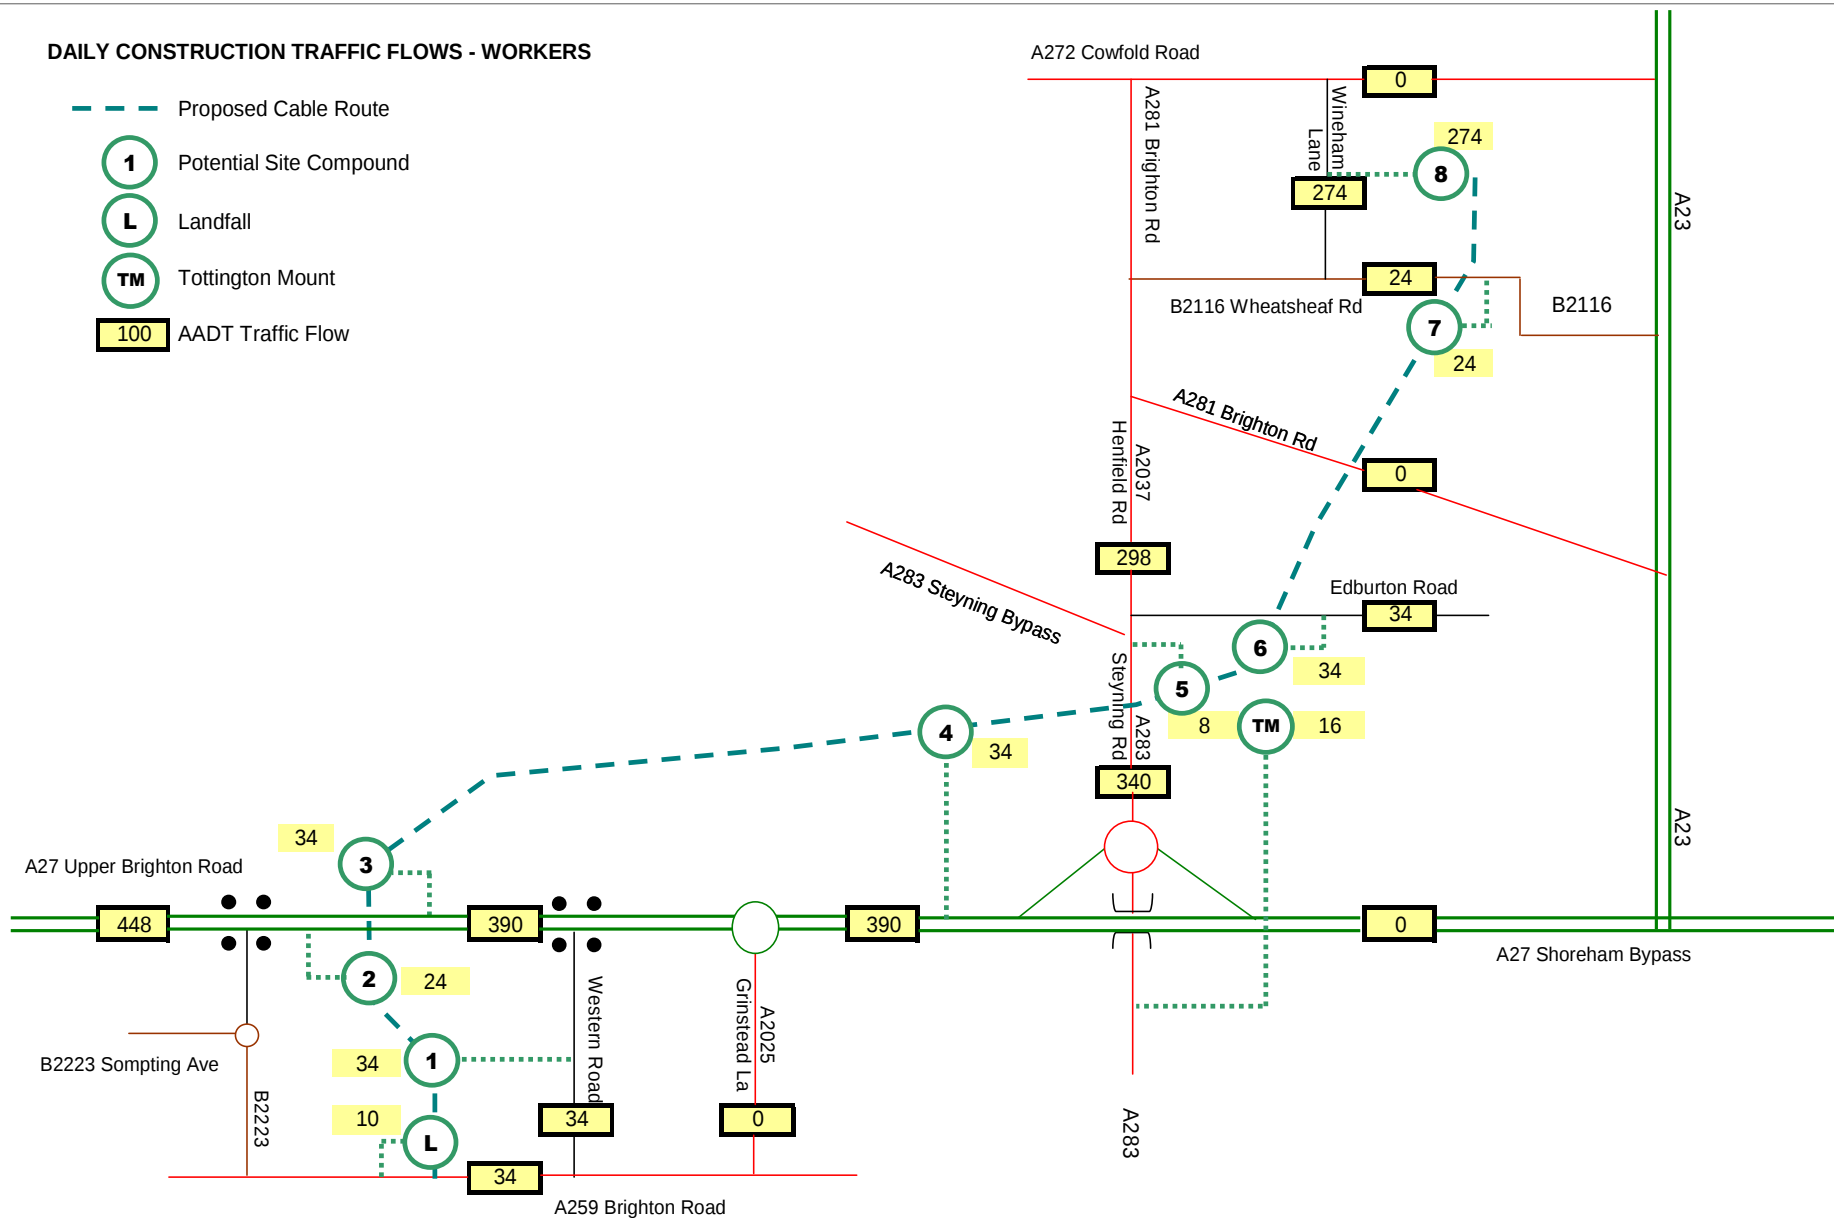

DAILY TRAFFIC FLOWS INCLUDING COMMITTED SCHEMES (ALL VEHICLES)

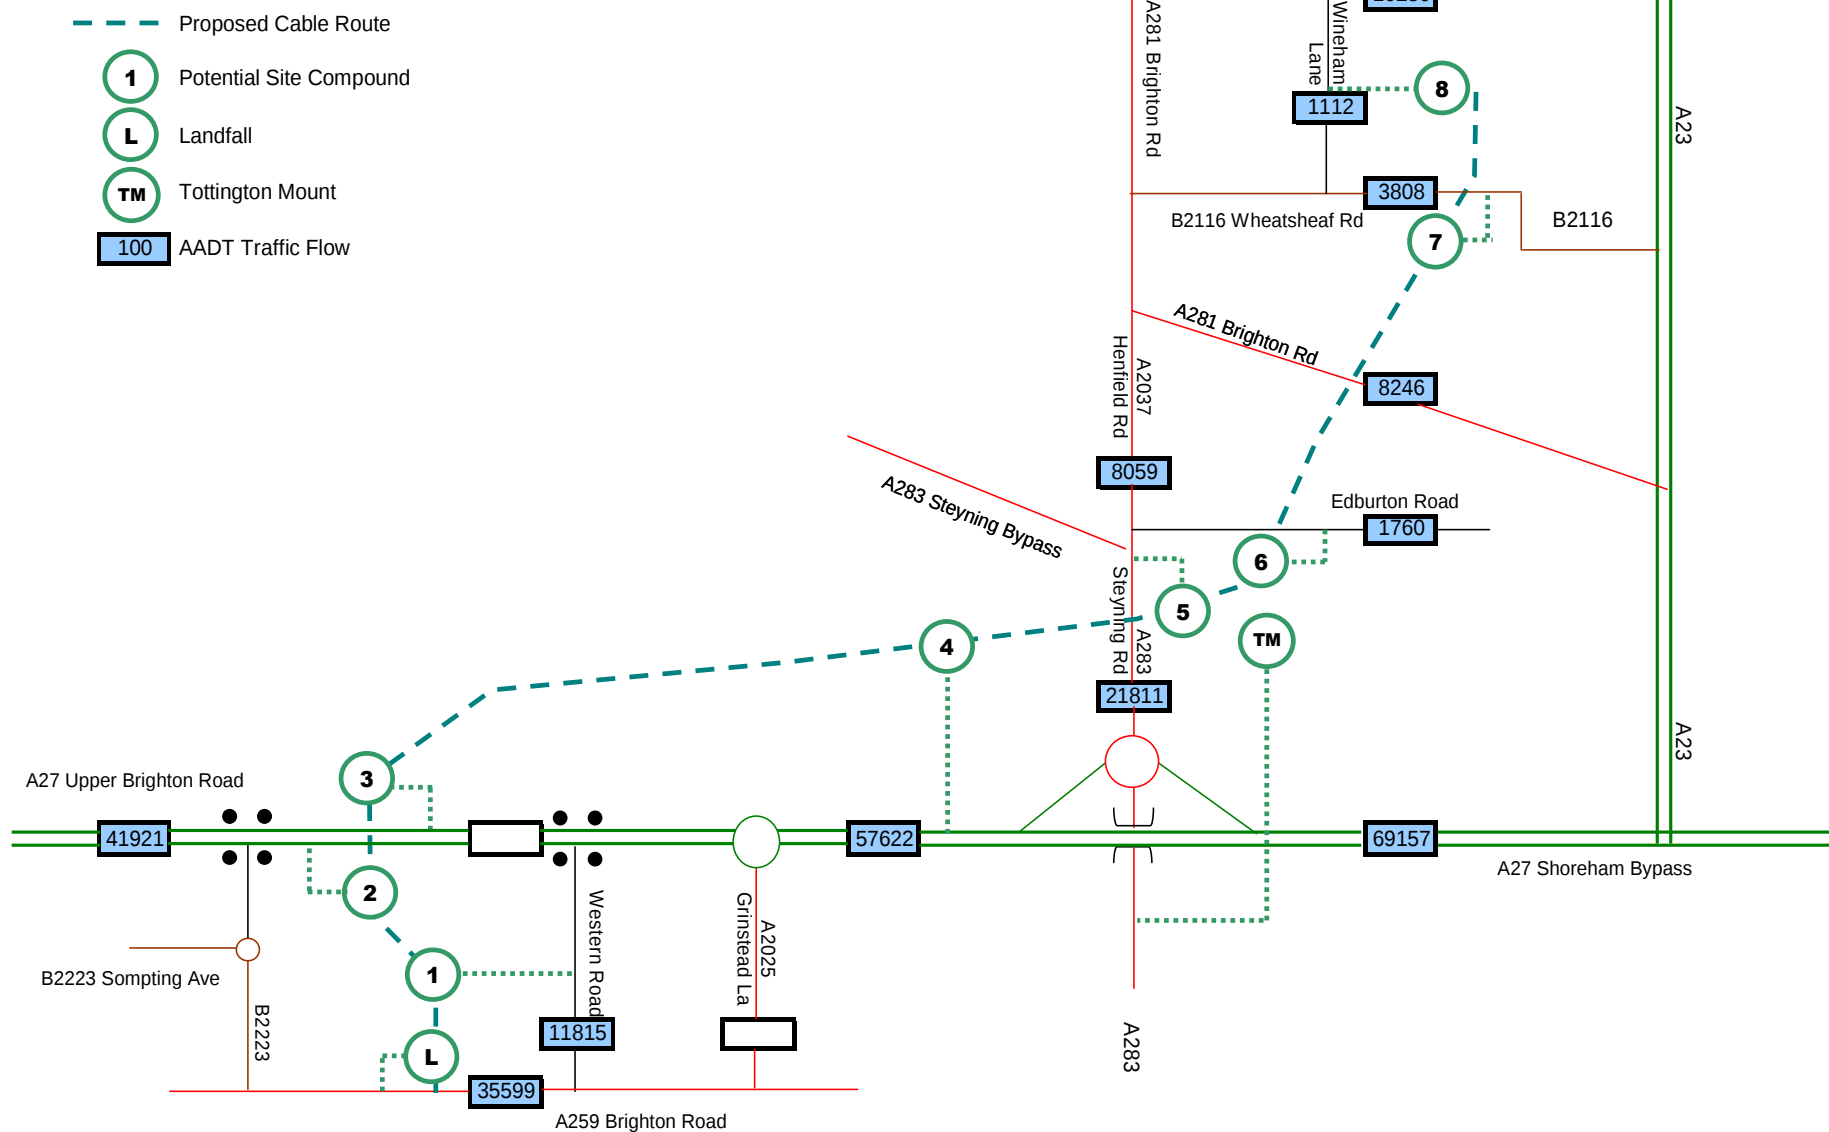

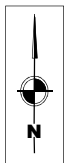

TOTAL CONSTRUCTION TRAFFIC FLOWS (ALL VEHICLES)

- Proposed Cable Route
- 1 Potential Site Compound
- L Landfall
- TM Tottington Mount
- 100 AADT Traffic Flow
- 1.0% Percentage Impact

