


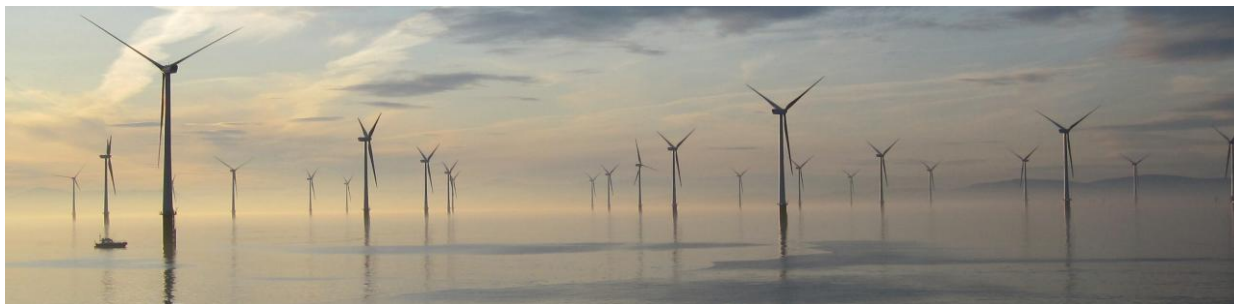

Rampion Offshore Wind Farm



ES Section 2b – Onshore Project Description Appendix 2b.1

E.ON Climate & Renewables



Document 6.3.2b.i

December 2012

APFP Regulation 5(2)(a)

Revision A

E.ON Climate & Renewables UK Rampion Offshore Wind Limited

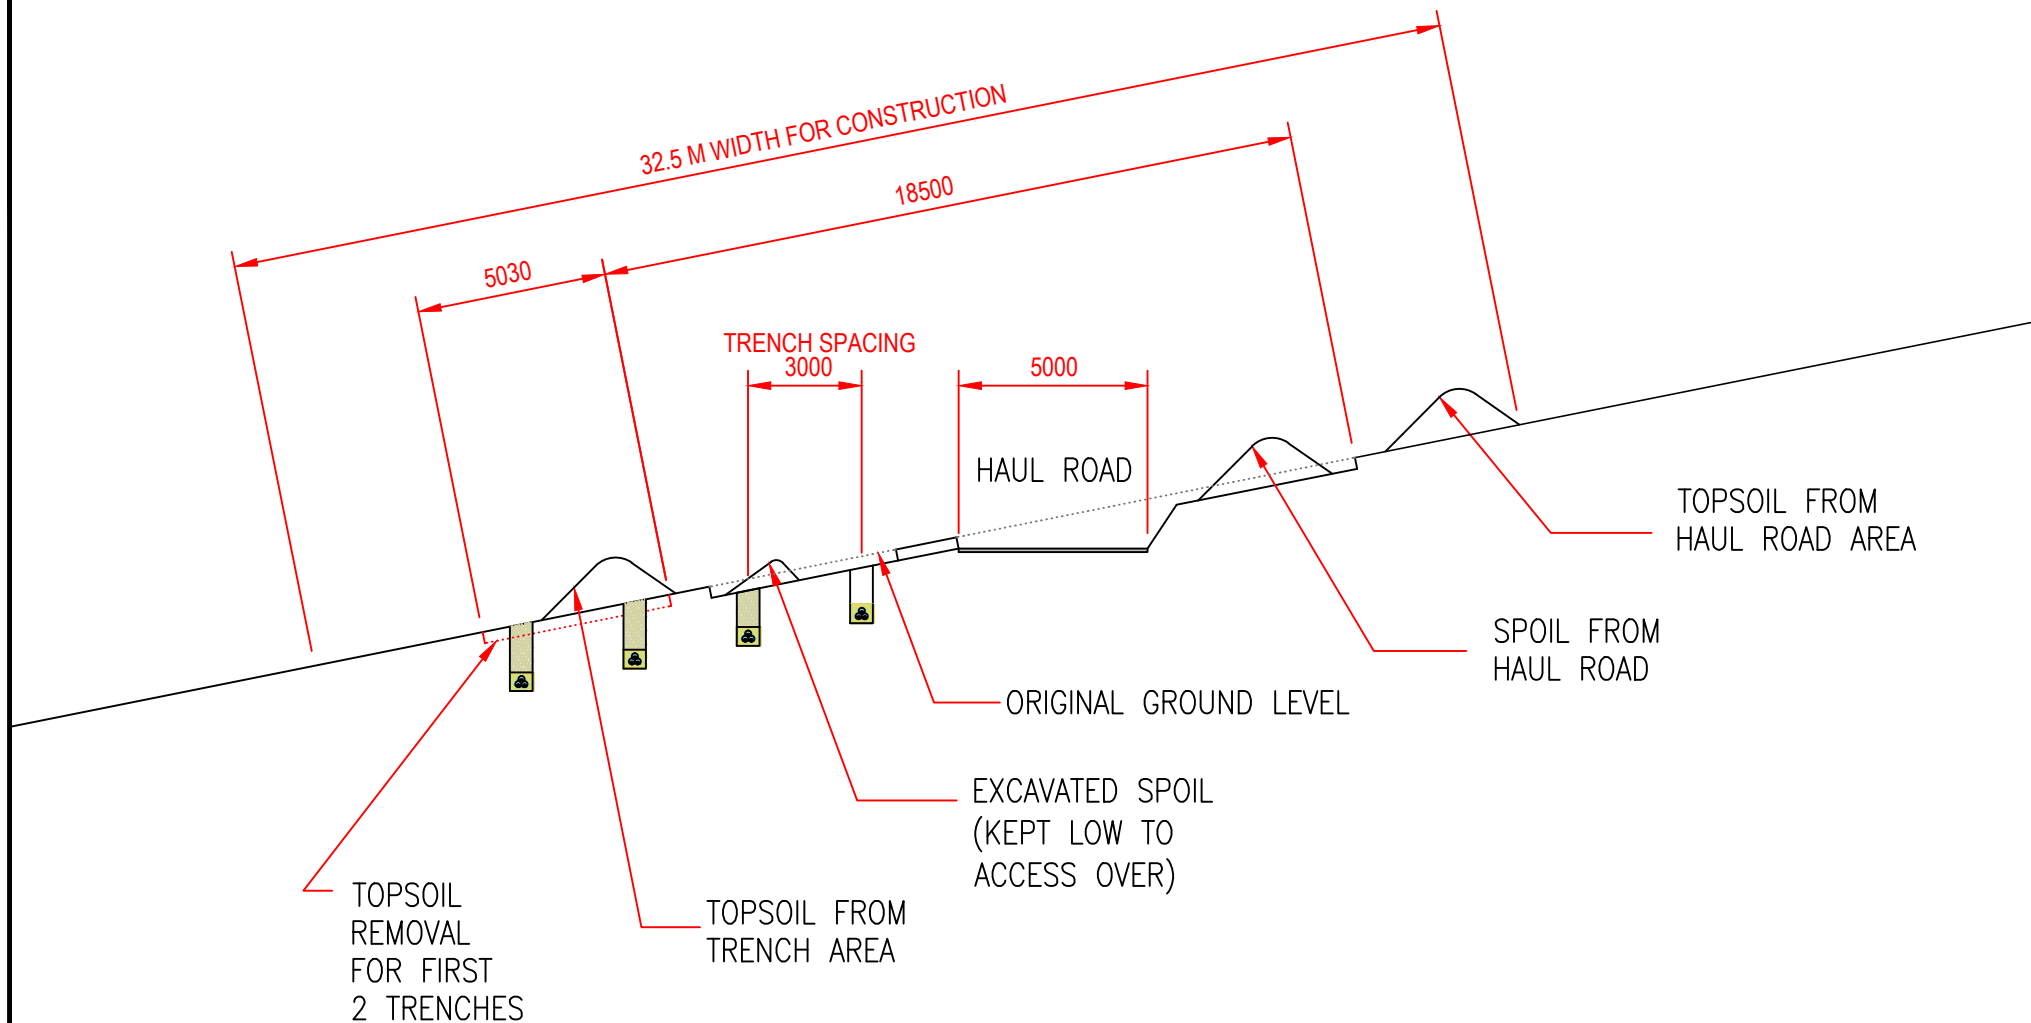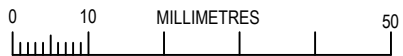

Dimensions in mm (Unless stated otherwise)

ATKINS

Atkins Limited
Woodcote Grove
Ashley Road
Epsom, Surrey
KT18 5BW
England

Telephone +44(0)1372 726 140
Fax +44(0)1372 740 055

CLIENT:

e-on

PROJECT:


EON RAMPION

TITLE:

TOTTINGTON MOUNT
ENGINEERING
SECTION 1

SCALE:	ORIGINAL SIZE:	ORIGINATOR:	CHECKED:	REVIEWED:	AUTHORISED:
1:200	A4	IC			
	OFFICE: GLASG	DATE: 24-10-12	DATE:	DATE:	DATE:
Project No:	Discipline:	Type:	Number:	Status/Rev:	
5107085	CL	DG	101	B	

File Reference:
5107085_CL-DG_101_Rev B

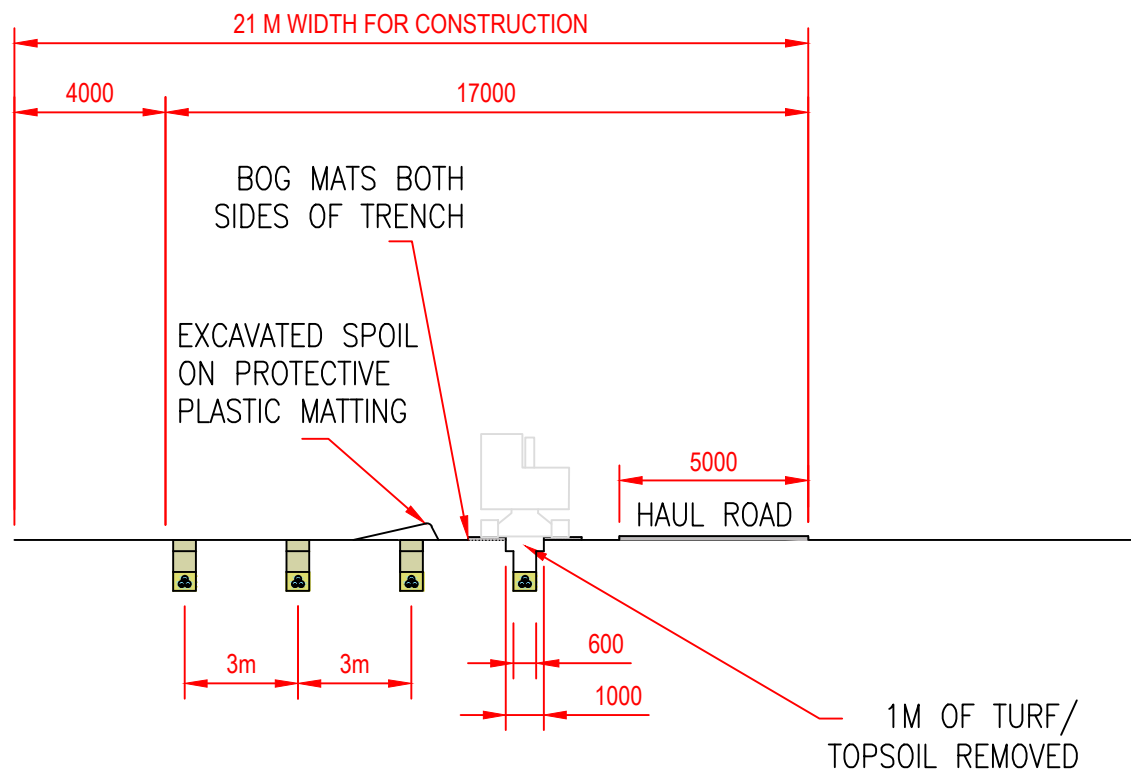

ATKINS

Telephone +44(0)1372 726 140
Fax +44(0)1372 740 055

e-on

EON RAMPION

TOTTINGTON MOUNT
ENGINEERING
SECTION 2

SCALE:	ORIGINAL SIZE:	ORIGINATOR:	CHECKED:	REVIEWED:	AUTHORISED:
1:200	A4	IC			
	OFFICE: GLA	DATE: 24-10-12	DATE:	DATE:	DATE:
Project No:		Discipline:	Type:	Number:	Status/Rev:
5107085		CL	DG	102	B

